




2-LANE SECTION WITH AUXILARY LANE

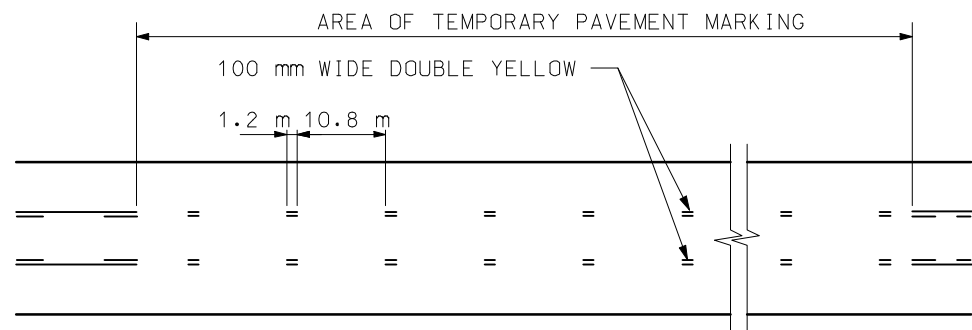


3-LANE SECTION

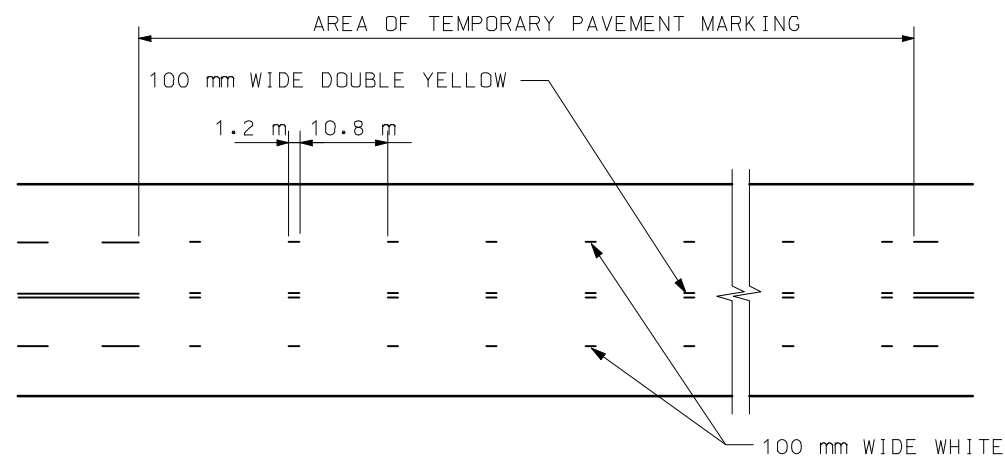


4-LANE SECTION

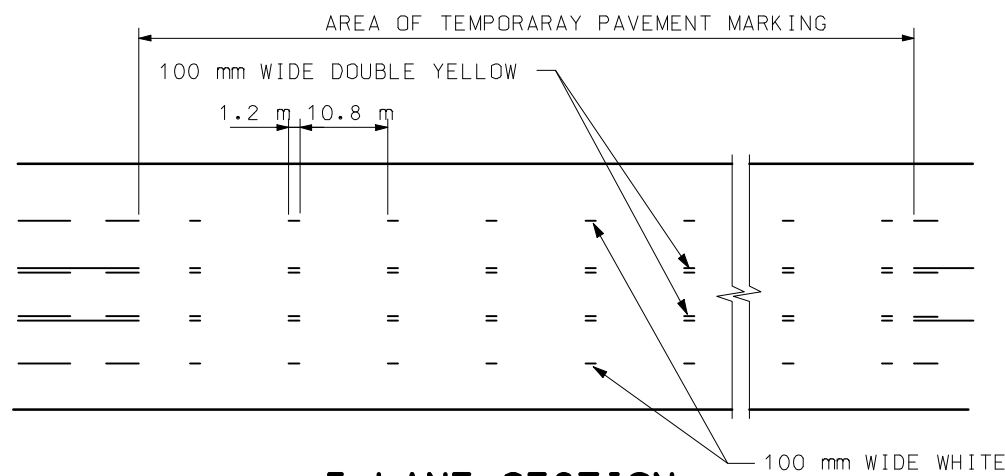


5-LANE SECTION

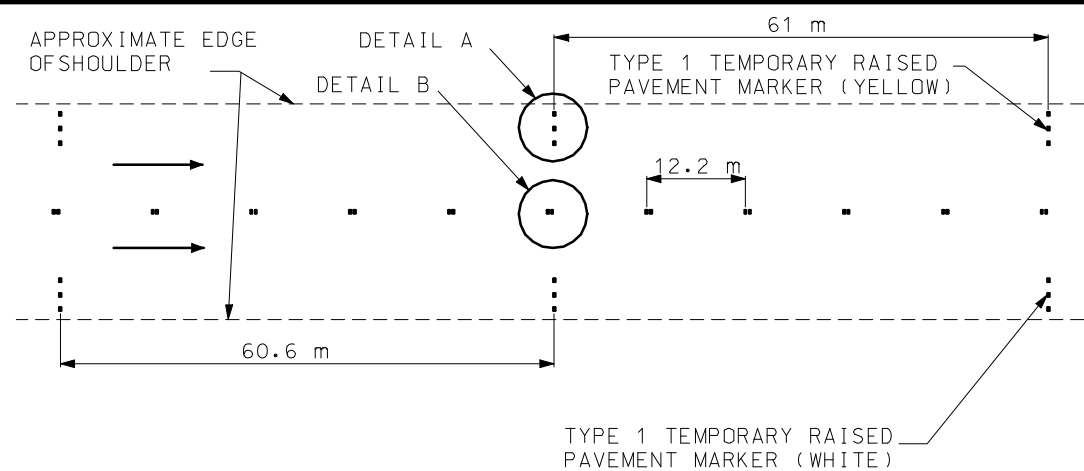



EDGE LINES ON MULTILANE DIVIDED SECTIONS

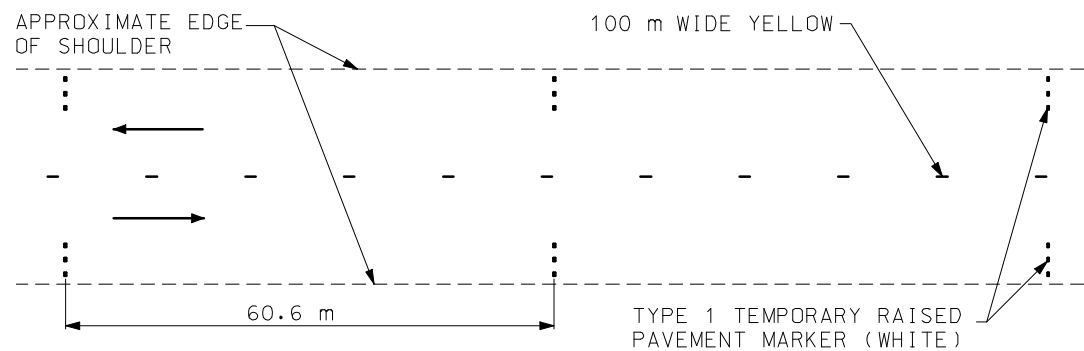

EDGE LINES ON TWO-WAY SECTIONS WITH  
PAVED SHOULDERS GREATER THAN 1.2 m WIDE

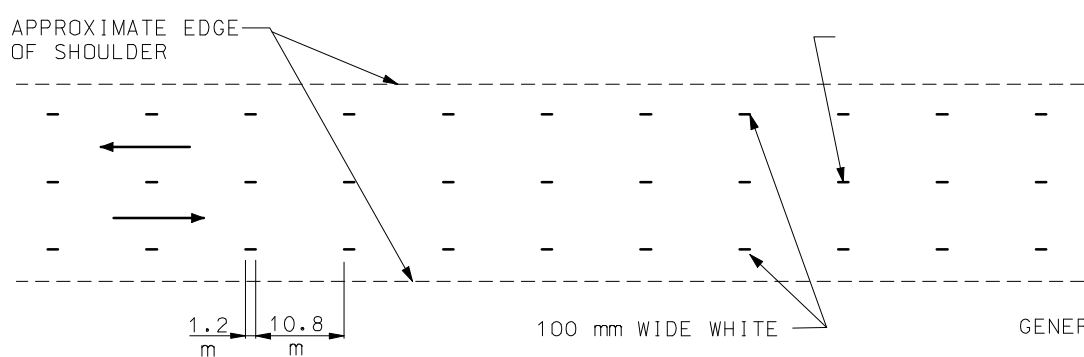

EDGE LINES ON SECTIONS  
WITH AGGREGATE OR  
PAVED SHOULDERS 1.2 m OR LESS

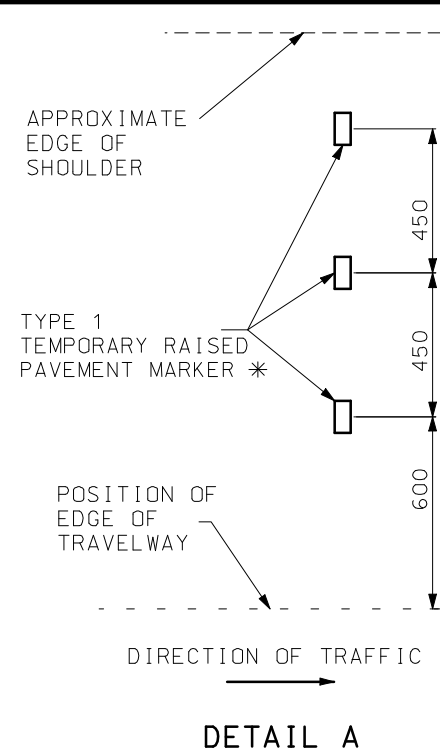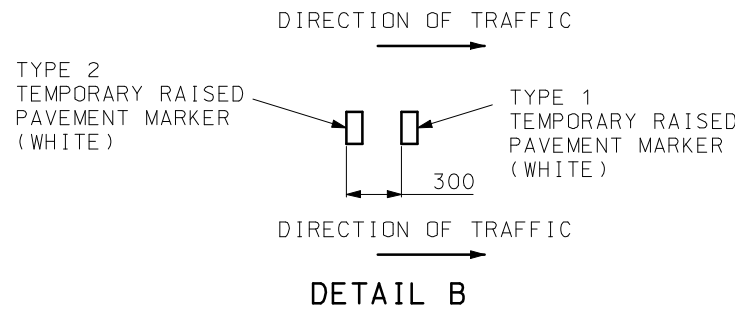

DETAIL A

\* THREE TYPE 1 TEMPORARY RAISED PAVEMENT MARKERS SHALL BE USED IF SHOULDER IS 1.8 m OR WIDER. OTHERWISE, USE TWO TYPE 1 TEMPORARY RAISED PAVEMENT MARKERS.




GENERAL NOTES:

ALL DIMENSIONS SHOWN ARE IN mm UNLESS OTHERWISE NOTED.


SIGN (35) SHALL BE POST MOUNTED.

SIGN (35) IS PLACED AT APPROXIMATELY 1.6 km INTERVALS AND AT SIDE ROADS. WHEN INSTALLED AT A SIDE ROAD, ANY OTHER SIGN (35) LOCATED WITHIN 200 m FROM THE SIDE ROAD MAY BE DELETED.


MISSOURI HIGHWAYS AND TRANSPORTATION COMMISSION			
TEMPORARY PAVEMENT MARKING TYPICAL HIGHWAY SECTIONS			
DATE: _____	EFFECTIVE: 06-01-2006	M620.10A	1/4

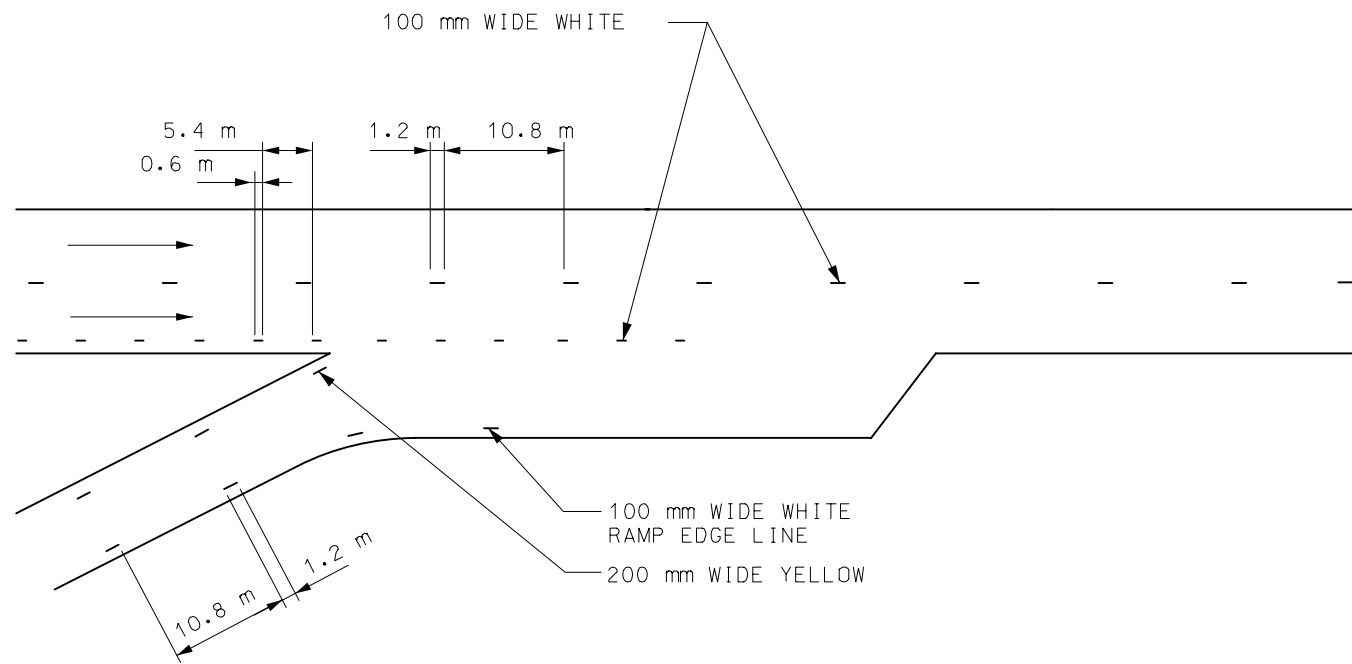

**ENTRANCE RAMP**

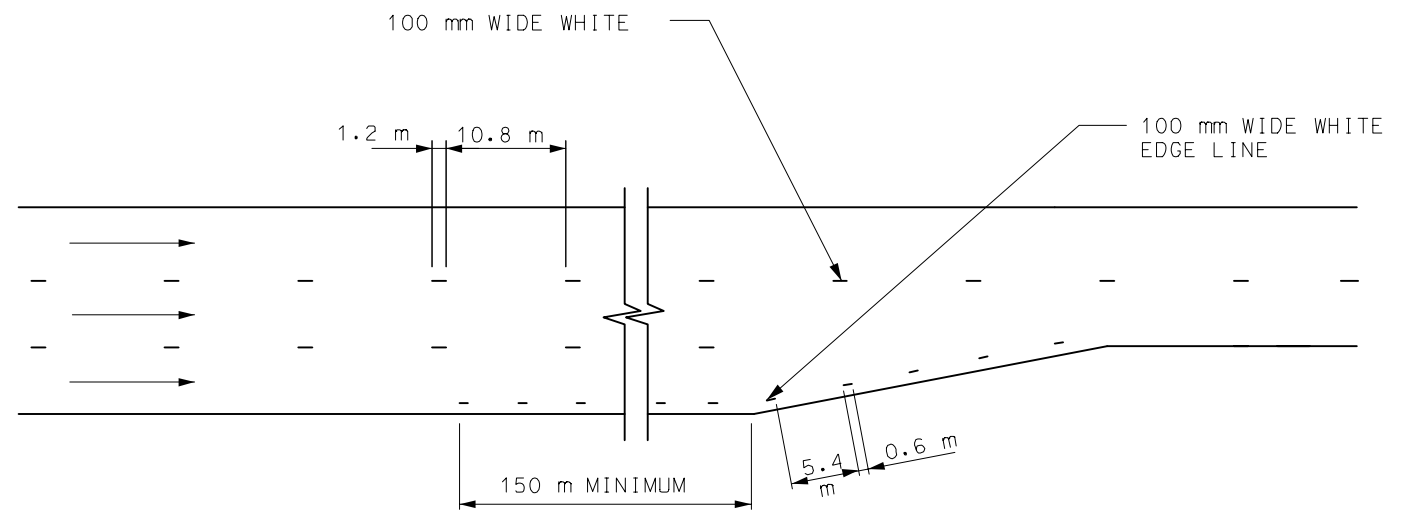

**LANE TRANSITION**

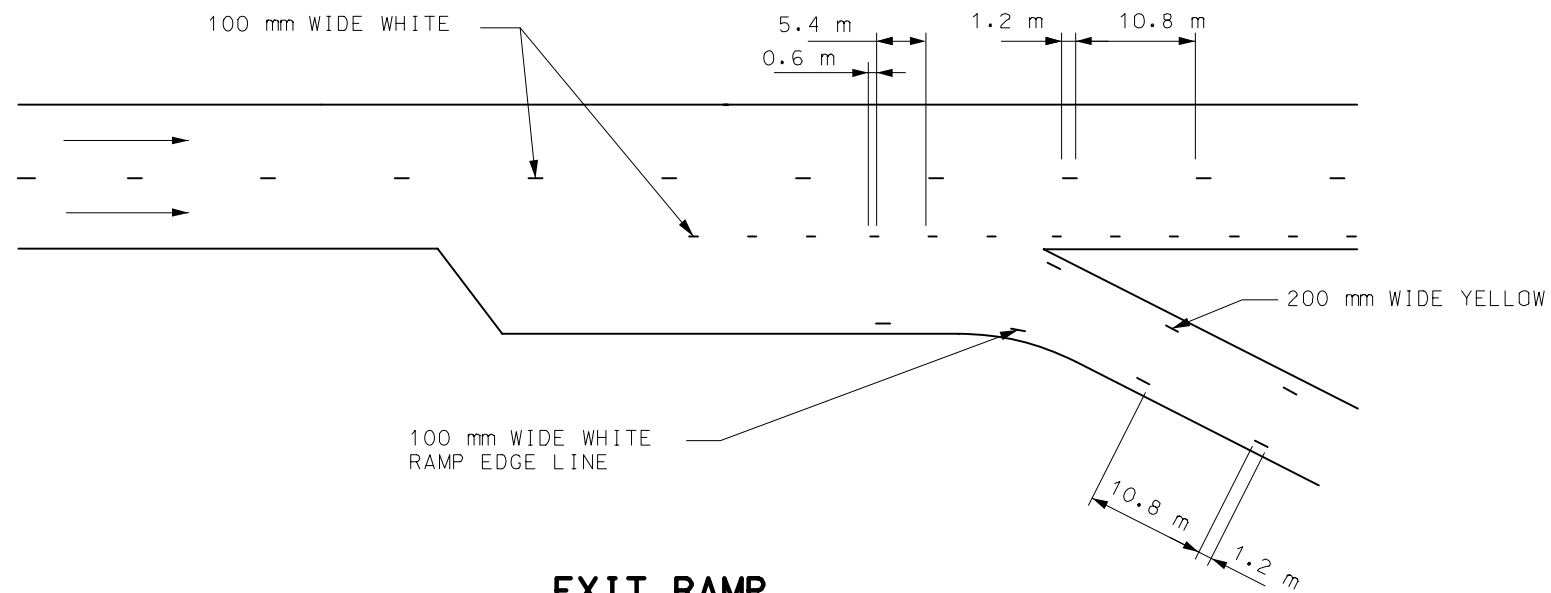

**EXIT RAMP**


**GENERAL NOTES:**

ALL DIMENSIONS SHOWN ARE IN mm UNLESS OTHERWISE NOTED


TEMPORARY PAVEMENT MARKING IN INTERSECTIONS, RAMPS, GORES AND OTHER TRANSITION AREAS USE AN INTERMITTENT MARKING OF 0.6 m LONG AT A CYCLE OF 6 m.

LIMITS OF TEMPORARY GORE MARKING ARE THE SAME AS THE EXISTING GORE LINES.


MISSOURI HIGHWAYS AND TRANSPORTATION COMMISSION			
		<b>TEMPORARY PAVEMENT MARKING</b>	
		LANE TRANSITION AND RAMP AREAS	
DATE: _____	EFFECTIVE: 06-01-2006	<b>M620.10A</b>	2/4

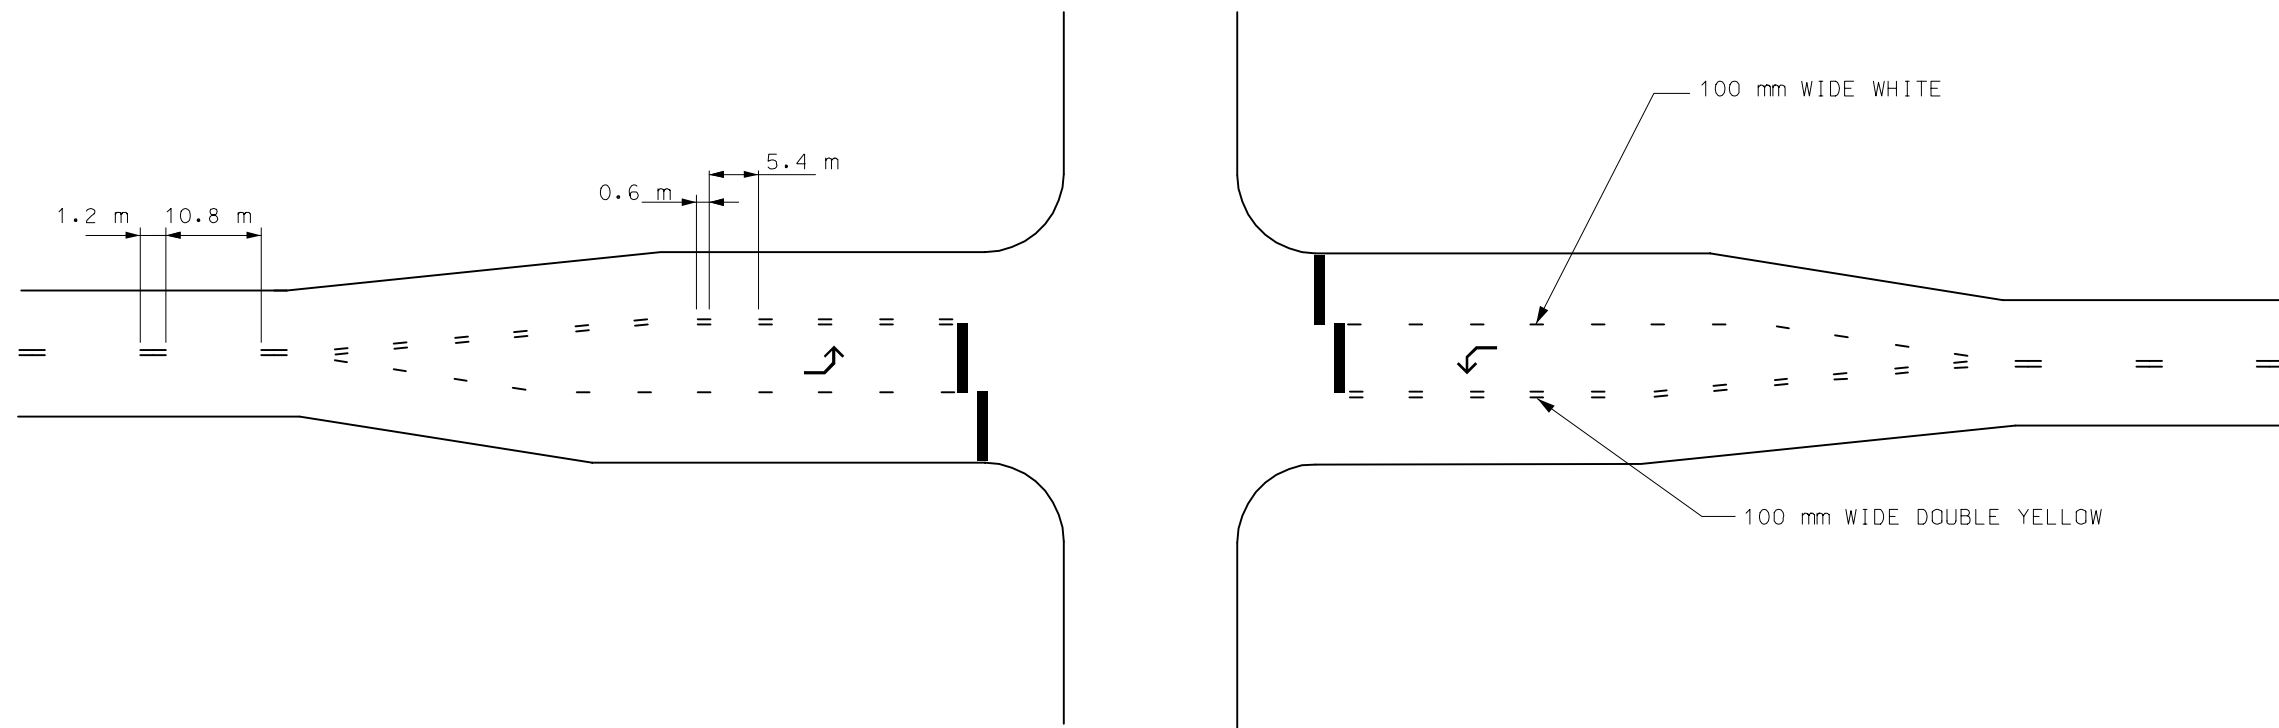


PLAN VIEW

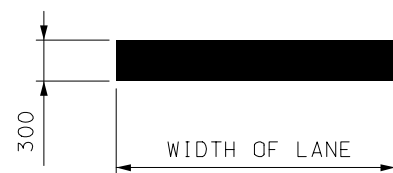


TEMPORARY STOP  
BAR DETAIL (WHITE)

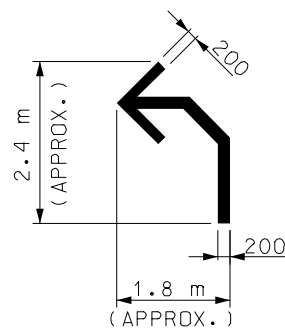

TEMPORARY ARROW  
DETAIL (WHITE)

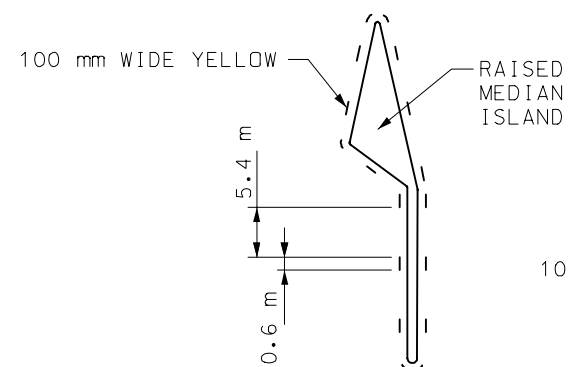

RAISED DIVISIONAL  
ISLAND

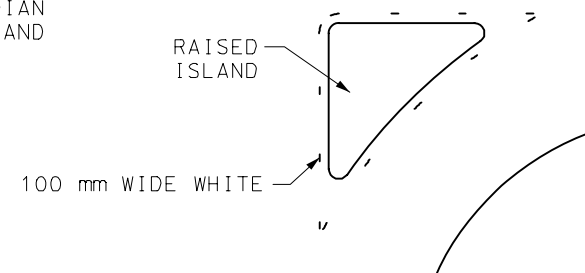

RAISED CHANNELIZING  
ISLAND

GENERAL NOTES:


ALL DIMENSIONS SHOWN ARE IN mm UNLESS OTHERWISE NOTED.

TEMPORARY ARROWS AND STOP BARS ARE REQUIRED WHEN GOEMETRIC MODIFICATIONS DURING CONSTRUCTION CREATE LANE CONFIGURATIONS DIFFERENT THAN EXISTING, OR THE EXISTING PAVEMENT MARKING INCLUDES THEM.

YELLOW AND WHITE TEMPORARY MARKING AROUND ISLANDS ONLY REQUIRED WHEN THE ISLAND CURB IS NOT PAINTED.

TEMPORARY PAVEMENT MARKING IN INTERSECTIONS, RAMP GORES AND OTHER TRANSITION AREAS USE AN INTERMITTENT MARKING 0.6 m LONG AT A CYCLE OF 6 m.

MISSOURI HIGHWAYS AND TRANSPORTATION COMMISSION			
<p><b>TEMPORARY PAVEMENT MARKING INTERSECTIONS</b></p>			
DATE: _____	EFFECTIVE: 06-01-2006	M620.10A	<div>3</div> <div>4</div>

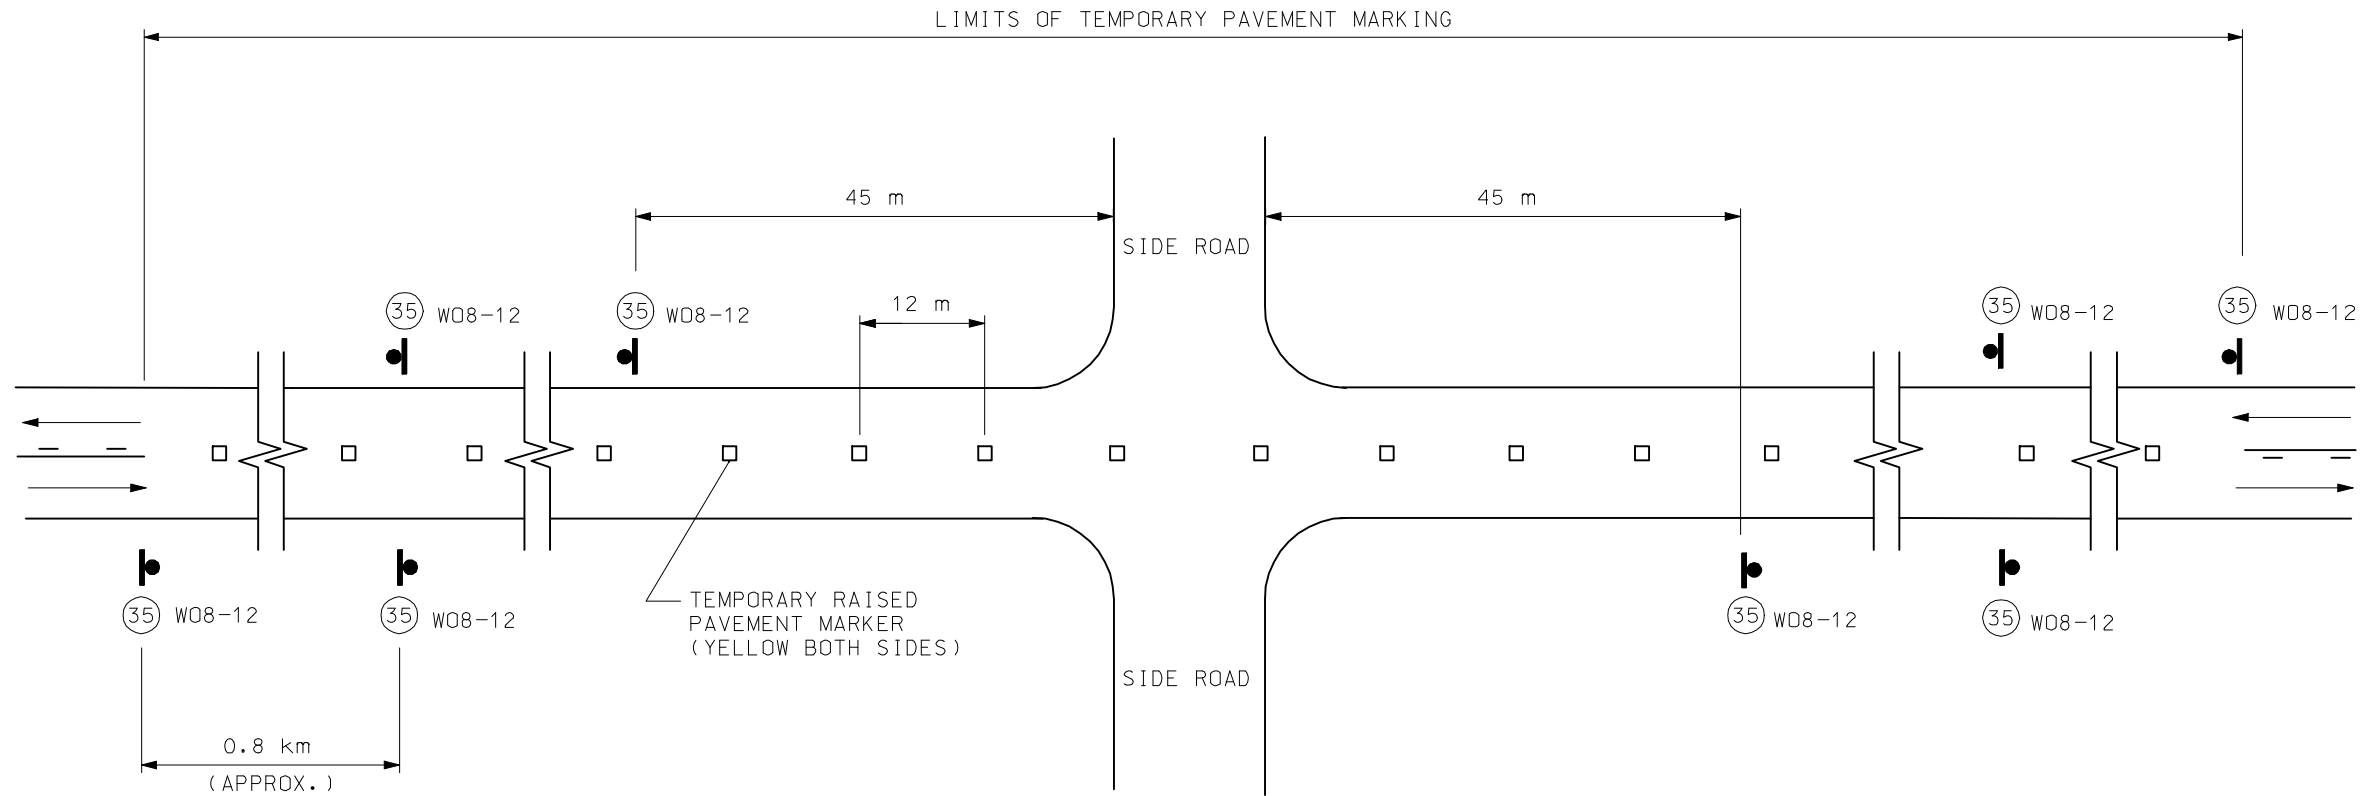

GENERAL NOTES:

ALL DIMENSIONS SHOWN ARE IN mm UNLESS OTHERWISE NOTED.

SIGN 35 AND TEMPORARY PAVEMENT MARKING INSTALLED WHERE CENTERLINE STRIPING HAS BEEN COVERED OR REMOVED. SIGNS ARE TO REMAIN IN PLACE UNTIL THE PERMANENT CENTERLINE PAVEMENT MARKINGS ARE IN PLACE. SIGNS SHALL BE COVERED OR REMOVED WHEN PAVEMENT CENTERLINE MARKING HAS BEEN INSTALLED.

SIGN 35 IS PLACED AT APPROXIMATELY 1.6 km INTERVALS AND AT SIDE ROADS. WHEN SIGN 35 IS INSTALLED AT A SIDE ROAD, ANY OTHER SIGN 35 LOCATED WITHIN 200 m FROM THE SIDE ROAD MAY BE DELETED.

SIGN 35 IS POST MOUNTED IN ACCORDANCE WITH STANDARD PLAN M616.10 AND M903.03.

MISSOURI HIGHWAYS AND TRANSPORTATION COMMISSION			
		<b>TEMPORARY PAVEMENT MARKING</b> TWO-LANE TWO-WAY HIGHWAY	
DATE: _____	EFFECTIVE: 06-01-2006	<b>M620.10A</b>	4/4